

ARCHITECTURAL REVIEW BOARD SIGN FORM

ARB MEETING DATE: APRIL 17, 2017

BUSINESS NAME: WORLD FINANCE AND LOANS

LOCATION: 205 N. GOOSE CREEK BLVD./STE. 104

NUMBER & TYPE OF SIGNS APPLYING FOR: 1 WALL MOUNTED SIGN

NUMBER OF ALLOWABLE SIGNS: 4 WALL MOUNTED, 1 FREESTANDING

MAXIMUM ALLOWABLE SIGN AREA: 51.42 SQUARE FEET

GENERAL INFORMATION:

Sign	SIGN 1	SIGN 2	SIGN 3	SIGN 4	SIGN 5
Түре					
(W= WALL-MOUNTED/F=FREESTANDING)	W	Tenant Panel	Canopy	Door/Wdo.	
Неіднт	2.833'	11-1/2"			
Width	13.958'	70-1/2"			
Area	27.81 SF	5.63 SF	4 SF	Not to exceed 50%	
	White/Black/Royal	White/Black/Royal			
Color	Blue	Blue	See attached	See attached	
MATERIALS	Alum/Acrylic/Vinyl	acrylic			
SIZE OF GRAPHIC	3.257 SF	n/a			
IS IT ILLUMINATED?	Interior LED	Interior			

ONLY APPLICABLE TO WALL-MOUNTED SIGNS:

REFERENCE SIGN # (FROM ABOVE)	SIGN 1	SIGN 2	SIGN 3	SIGN 4	SIGN 5
FRONT LINEAR FRONTAGE OF					
BUSINESS	25.71				
DISTANCE FROM BUSINESS TO					
PROPERTY LINE	>400'				
TOTAL NUMBER OF LETTERING					
STYLES	2				
SPACE BETWEEN LETTERS					
(FOR CHANNEL LETTERS)	Not given				
SPACE BETWEEN WORDS					
(FOR CHANNEL LETTERS)	n/a				
	19.25" world				
HEIGHT OF LETTERS	10" loans				
PROJECTION FROM WALL	1"				

ONLY APPLICABLE TO FREESTANDING SIGNS:

NET MITEICABLE TO PREESTANDING SI	.G145•				
REFERENCE SIGN # (FROM ABOVE)	SIGN 1	SIGN 2	SIGN 3	SIGN 4	SIGN 5
DISTANCE FROM STREET CURB					
DISTINCE TROM STREET CORD					
HEIGHT ABOVE GRADE					
D •					
BASE LANDSCAPING					
LANDLORD APPROVAL LETTER RECEIVED		YES	⊠ No	□ N/A	
PERMIT PAID		YES	⊠ No	□ N/A	
SAMPLE MATERIALS ATTACHED		☐ YES	⊠ No	□ N/A	



SIGN A	34" World Finance		
Туре:	Individual Channel Letters on Raceway		
Illumination:	Internally Illuminated LED		
Square Footage:	27.81		
To Grade:	Top of sign to grade = 15' -10 1/2"		
	Bottom of sign to grade =13'-1/2"		

SIGN B	World Finance			
Туре:	Aluminum Canopy			
Illumination:	NON- Illuminated			
Square Footage:	4.00			

SIGN C	World Finance
Туре:	Replacement panels w/ applied vinyl
Actual Size:	11 1/2" x 70 1/2"
Viewable Size:	10 1/2" x 69"
Square Footage:	5.63

Door Vinyl	World Finance
Туре:	Plotted Graphics
	Vinyl can not exceed over 50%

Window Vinyl	World Finance
Туре:	Plotted Graphics Vinyl can not exceed over 50%



World Finance	
WILL THUILD	9
LOANS & TAXES	

Client:	World Finance	0	03/27/2017	Original Renderings	JL	Г
	WFC-337	岁	03/28/2017	Updated Sign A to 32"	JL	1
		=	03/29/2017	Removed Sign B	JL	1
Address:	205 North Goose Creek Blvd, Suite 104	ō	03/30/2017	Added Sign C & Phone # Vinyl	JL	1
	Goose Creek, SC 29445	<u>S</u>				1
		EV	•			

This rendering is the property of Anchor Sign, Inc. It is for the exclusive use of Anchor Sign, Inc. and the party which requested the rendering. It is an unpublished original drawing not to be distributed, reproduced or exhibited without the consent of Anchor Sign, Inc. Please contact your account manager with questions regarding this statement.



SIGN A	34" World Finance			
Type:	Individual Channel Letters on Raceway			
Illumination:	Internally Illuminated LED			
Square Footage:	27.81			
To Grade:	Top of sign to grade = 15' -10 1/2"			
	Bottom of sign to grade =13'-1/2"			

SIGN B	World Finance			
Туре:	Aluminum Canopy			
Illumination:	NON- Illuminated			
Square Footage:	4.00			

NOTE: All signs must be centered horizontally and vertically on the facade. Not by lease space

[69]

5-9"


139"

Client: Site #: 34"

EQ

GRADE

PIZZA

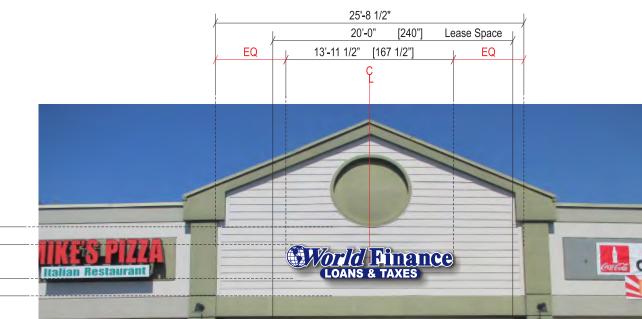



Front Elevation (South) Scale 1/8" = 1'-0"



Allowable Square Footage this Elevation:	30.00
Formula: 1.5 to 1	
Actual Square Footage this Elevation:	27.81



:	World Finance	0	03/27/2017	Original Renderings	JL	Th
	WFC-337	岁	03/28/2017	Updated Sign A to 32"	JL	Sig
٠.	WFC-337	=	03/29/2017	Removed Sign B	JL	re
:	205 North Goose Creek Blvd, Suite 104	Ó	03/30/2017	Added Sign C & Phone # Vinyl	JL	un
	Goose Creek, SC 29445	<u>S</u>				dis
-						Ple
		立				wit

This rendering is the property of Anchor Sign, Inc. It is for the exclusive use of Anchor Sign, Inc. and the party which requested the rendering. It is an unpublished original drawing not to be distributed, reproduced or exhibited without the consent of Anchor Sign, Inc. Please contact your account manager with questions regarding this statement.



SIGN A 34" World Finance Individual Channel Letters on Raceway Illumination: Internally Illuminated LED Square Footage: 27.81 Top of sign to grade = 15' -10 1/2" To Grade: Bottom of sign to grade =13'-1/2"

13'-11 1/2" [167 1/2"] 7'-3 3/4" 19 3/4" [85 3/4"] 5'-2" [62"] Finance 3 3/4" 19 1/4" 8'-4 1/2" [102 1/2"] Sign Layout Detail

Electrical Detail: Channel Letters

White LEDs

() 60w Transformer Total Amps: X.XX

(1) 20 amp 120V Circuit Reg.



General Notes:


This sign is to be installed in accordance with the requirements of Article 600 of the National Electrical Code.

- 1) Grounded and bonded per NEC 600.7/NEC 250
- 2) Existing branch circuit in compliance with NEC 600.5, not to exceed 20 amps
- 3) Sign is to be UL listed per NEC 600.3
- 4) UL disconnect switch per NEC 600.6- required per sign component before leaving manufacturer* *For multiple signs, a disconnect is permitted but not required for each section

Specifications: Channel Letters

Scale: 1/2" = 1'-0"


- 1. Existing Facade: Hardi Plank / Aluminum Panel / Wood / Color: **SW 6077 Everyday White**
- 2. 0,040" Aluminum prefinished coil: Black
- 3. 1"Jewelite trimcap (black) bonded to face and #8 pan head screws to returns: Black
- 4. **0.063 Backs** fastened to returns w/ 1/2" 18 gauge staples. Seal w/ VOC compliant 360 white latex caulk to prevent moisture penetration. (interior of sign can painted white for maximum illumination)
- 5. White LEDs
- 6. 3/16" Acrylic faces:
 - R&H #7328 White Acrylic for letters Applied Vinvl: 3M 3630-87 Royal Blue
- 7. Disconnect switch UL Outdoor rated toggle type w/ neoprene boot per NEC 600-6
- 8. Primary electrical feed in UL conduit / customer supplied UL junction box
- 9. Transformers
- 10. 0.080" Aluminum raceway painted to match the facade: SW 6077 Everyday White
- 11. 15" x 2" x 0.1875" Aluminum mounting tabs welded to raceway
 - Maximum 6" from each end and every 48" o.c.
- 12. #12 x 1" TEC screws with 11/4" fender washers
- 13. Mounting hardware: 3/8" Thru Bolt with Aluminum Angle backing

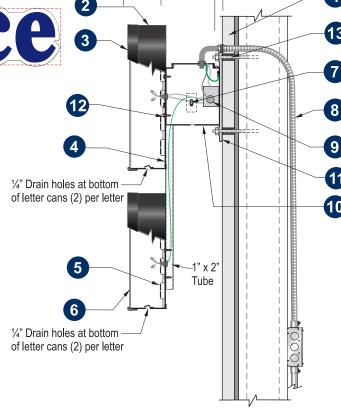

Section @ LED Channel Letter Raceway





Client:	World Finance	03/27/2017	Original Renderings	JL	Т
		03/28/2017	Updated Sign A to 32"	JL	S
Site #:	WFC-337	03/29/2017	Removed Sign B	JL	re
Address:	205 North Goose Creek Blvd, Suite 104	03/30/2017	Added Sign C & Phone # Vinyl		u
•	Goose Creek, SC 29445				d
	ш				P
					4

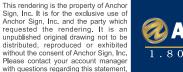



S	IGN B	World Finance
	Type:	Aluminum Canopy
	Illumination:	NON- Illuminated
s	quare Footage:	4.00

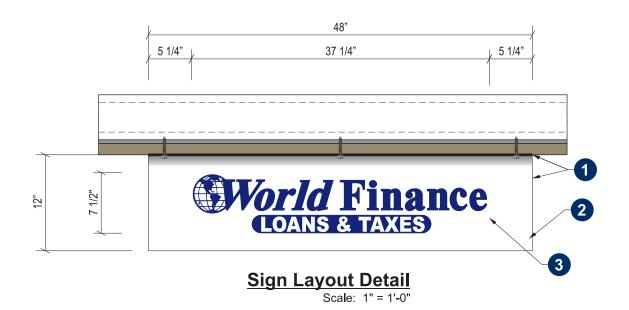

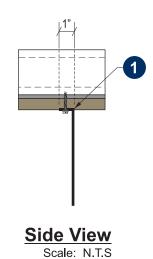





Specifications: Under Canopy

Client: World Finance Site #: WFC-337

Goose Creek, SC 29445

- 1. 0.080 Aluminum w/ 1" fold over at top
- 2. Painted white
- 3. Applied vinyl graphic: 3M 3630-87 Royal Blue



0	03/27/2017	Original Renderings	JL	Th
뿔	03/28/2017	Updated Sign A to 32"	JL	Sig
=	03/29/2017	Removed Sign B	JL	re
ō	03/30/2017	Added Sign C & Phone # Vinyl	JL	un
<u>S</u>				dis
\geq				Ple
22				wit

This rendering is the property of Anchor Sign, Inc. It is for the exclusive use of Anchor Sign, Inc. and the party which requested the rendering. It is an unpublished original drawing not to be distributed, reproduced or exhibited without the expect of Anger Sign, Inc. vithout the consent of Anchor Sign, Inc. Please contact your account manager with questions regarding this statement.



SIGN C	World Finance
Type:	Replacement panels w/ applied vinyl
Actual Size:	11 1/2" x 70 1/2"
Viewable Size:	10 1/2" x 69"
Square Footage:	5.63





Specifications:

- 1. New 3/16" Lexan Panel
- 2. Applied vinyl per color chart
- 3. Existing Retainers: 3/4" x 1/2"









Client:	World Finance	03/27/2017	Original Renderings	JL	TI
-		03/28/2017	Updated Sign A to 32"	JL	Si
Site #:	WFC-337	03/29/2017	Removed Sign B	JL	re
Address:	205 North Goose Creek Blvd, Suite 104	03/30/2017	Added Sign C & Phone # Vinyl	JL	ur
-	Goose Creek, SC 29445	20			di
-	- 0003c 01cck, 00 25445	>			PI

This rendering is the property of Anchor Sign, Inc. It is for the exclusive use of Anchor Sign, Inc. and the party which requested the rendering. It is an unpublished original drawing not to be distributed, reproduced or exhibited without the consent of Anchor Sign, Inc. Please contact your account manager with questions regarding this statement.



Door Vinyl World Finance Plotted Graphics Type: Vinyl can not exceed over 50%



Logo Vinyl Scale: 1" = 1'-0"



Phone # Vinyl Scale: 1" = 1'-0"

Specifications: Door Vinyl

- 1. 1st layer **plotted** vinyl
- 2. Suite number/address, store hours, and logos to be provided by client

Colors

- 3M 7725-10 *White* □
- 3M 3630-87 *Royal Blue*





Scale: 3/4" = 1'-0"








Client:	World Finance	0	03/27/2017	Original Renderings	JL
Cito #	WFC-337	岁	03/28/2017	Updated Sign A to 32"	JL
Site #:	VVFC-337	=	03/29/2017	Removed Sign B	JL
Address:	205 North Goose Creek Blvd, Suite 104	ō	03/30/2017	Added Sign C & Phone # Vinyl	JL
	Goose Creek, SC 29445	S			
		\geq			

This rendering is the property of Anchor Sign, Inc. It is for the exclusive use of Anchor Sign, Inc. and the party which requested the rendering. It is an unpublished original drawing not to be distributed, reproduced or exhibited without the consent of Anchor Sign, Inc. Please contact your account manager with questions regarding this statement.



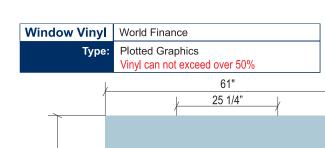









Storefront Windows Elevation

Scale: 1/2" = 1'-0"

Specifications: Windows Vinyl

1. 1st layer plotted vinyl

2. Suite number/address, store hours, and logos to be provided by client


Colors

- 3M 7725-10 White
- 3M 3630-87 Royal Blue

LOANS & TAXES

ģ

Client:	World Finance	03/27/2017	Original Renderings	JL	Th
C:4- #.	WEC 227	03/28/2017	Updated Sign A to 32"	JL	Sig
Site #:	WFC-337	03/29/2017	Removed Sign B	JL	re
Address:	205 North Goose Creek Blvd, Suite 104	03/30/2017	Added Sign C & Phone # Vinyl		un
	Goose Creek, SC 29445	2			dis
-	23333 3.33., 23 23 3	> 			Pl
		7			14/15

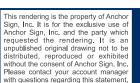





ARCHITECTURAL REVIEW BOARD: SCOPE OF WORK

PROJECT: Walmart Neighborhood Market

LOCATION: St James Ave.


The applicant will be presenting plans to relocate signage at the Walmart Neighborhood Market on St. James Avenue for the "Pick-Up" and "Pharmacy Drive-thru" services. Please see attached elevations and signage information for new location.





ARCHITECTURAL REVIEW BOARD SIGN FORM

	ARB MEET	ING DATE: API	RIL 17, 2017		
LOCATION: 215 ST.JAME Number & Type of Signs Appl Number of Allowable Signs: Maximum Allowable Sign Ar	YING FOR:	ADDING TO EXISTING 3 WALL MOUNTED, 1 300 SF WALL MOU	FREESTANDING INTED (APPLIC - SHEET 5 OF SIGN	G.	,
GENERAL INFORMATION: SIGN	SIGN 1	SIGN 2	SIGN 3	SIGN 4	SIGN 5
ТүрЕ		DIGIT 2	DIGITO .	DIGIT 1	DIGIT 2
(W= WALL-MOUNTED/F=FREESTANDING)	W				
Неіднт	1'-4 5/8"				
WIDTH	13'-6 3/4"				
AREA	5.62 SF				
Color	White/Yellow				
Materials	plastic				
SIZE OF GRAPHIC	See attached				
Is it Illuminated?	Interior				
ONLY APPLICABLE TO WALL-MOUNTE	D SIGNS:				
REFERENCE SIGN # (FROM ABOVE)	SIGN 1	SIGN 2	SIGN 3	SIGN 4	SIGN 5
FRONT LINEAR FRONTAGE OF BUSINESS					
DISTANCE FROM BUSINESS TO					
PROPERTY LINE TOTAL NUMBER OF LETTERING					
STYLES					
SPACE BETWEEN LETTERS (FOR CHANNEL LETTERS)					
SPACE BETWEEN WORDS					
(FOR CHANNEL LETTERS)					
HEIGHT OF LETTERS					
PROJECTION FROM WALL					
ONLY APPLICABLE TO FREESTANDING		α •	G 2	G 4	~ -
REFERENCE SIGN # (FROM ABOVE)	SIGN 1	SIGN 2	SIGN 3	SIGN 4	SIGN 5
DISTANCE FROM STREET CURB					
HEIGHT ABOVE GRADE					
BASE LANDSCAPING					
LANDLORD APPROVAL LETTER RECEIVE PERMIT PAID	D	☐ YES ⊠ YES	□ No □ No	⊠ N/A □ N/A	
SAMPLE MATERIALS ATTACHED		YES	□ No	□ N/A	

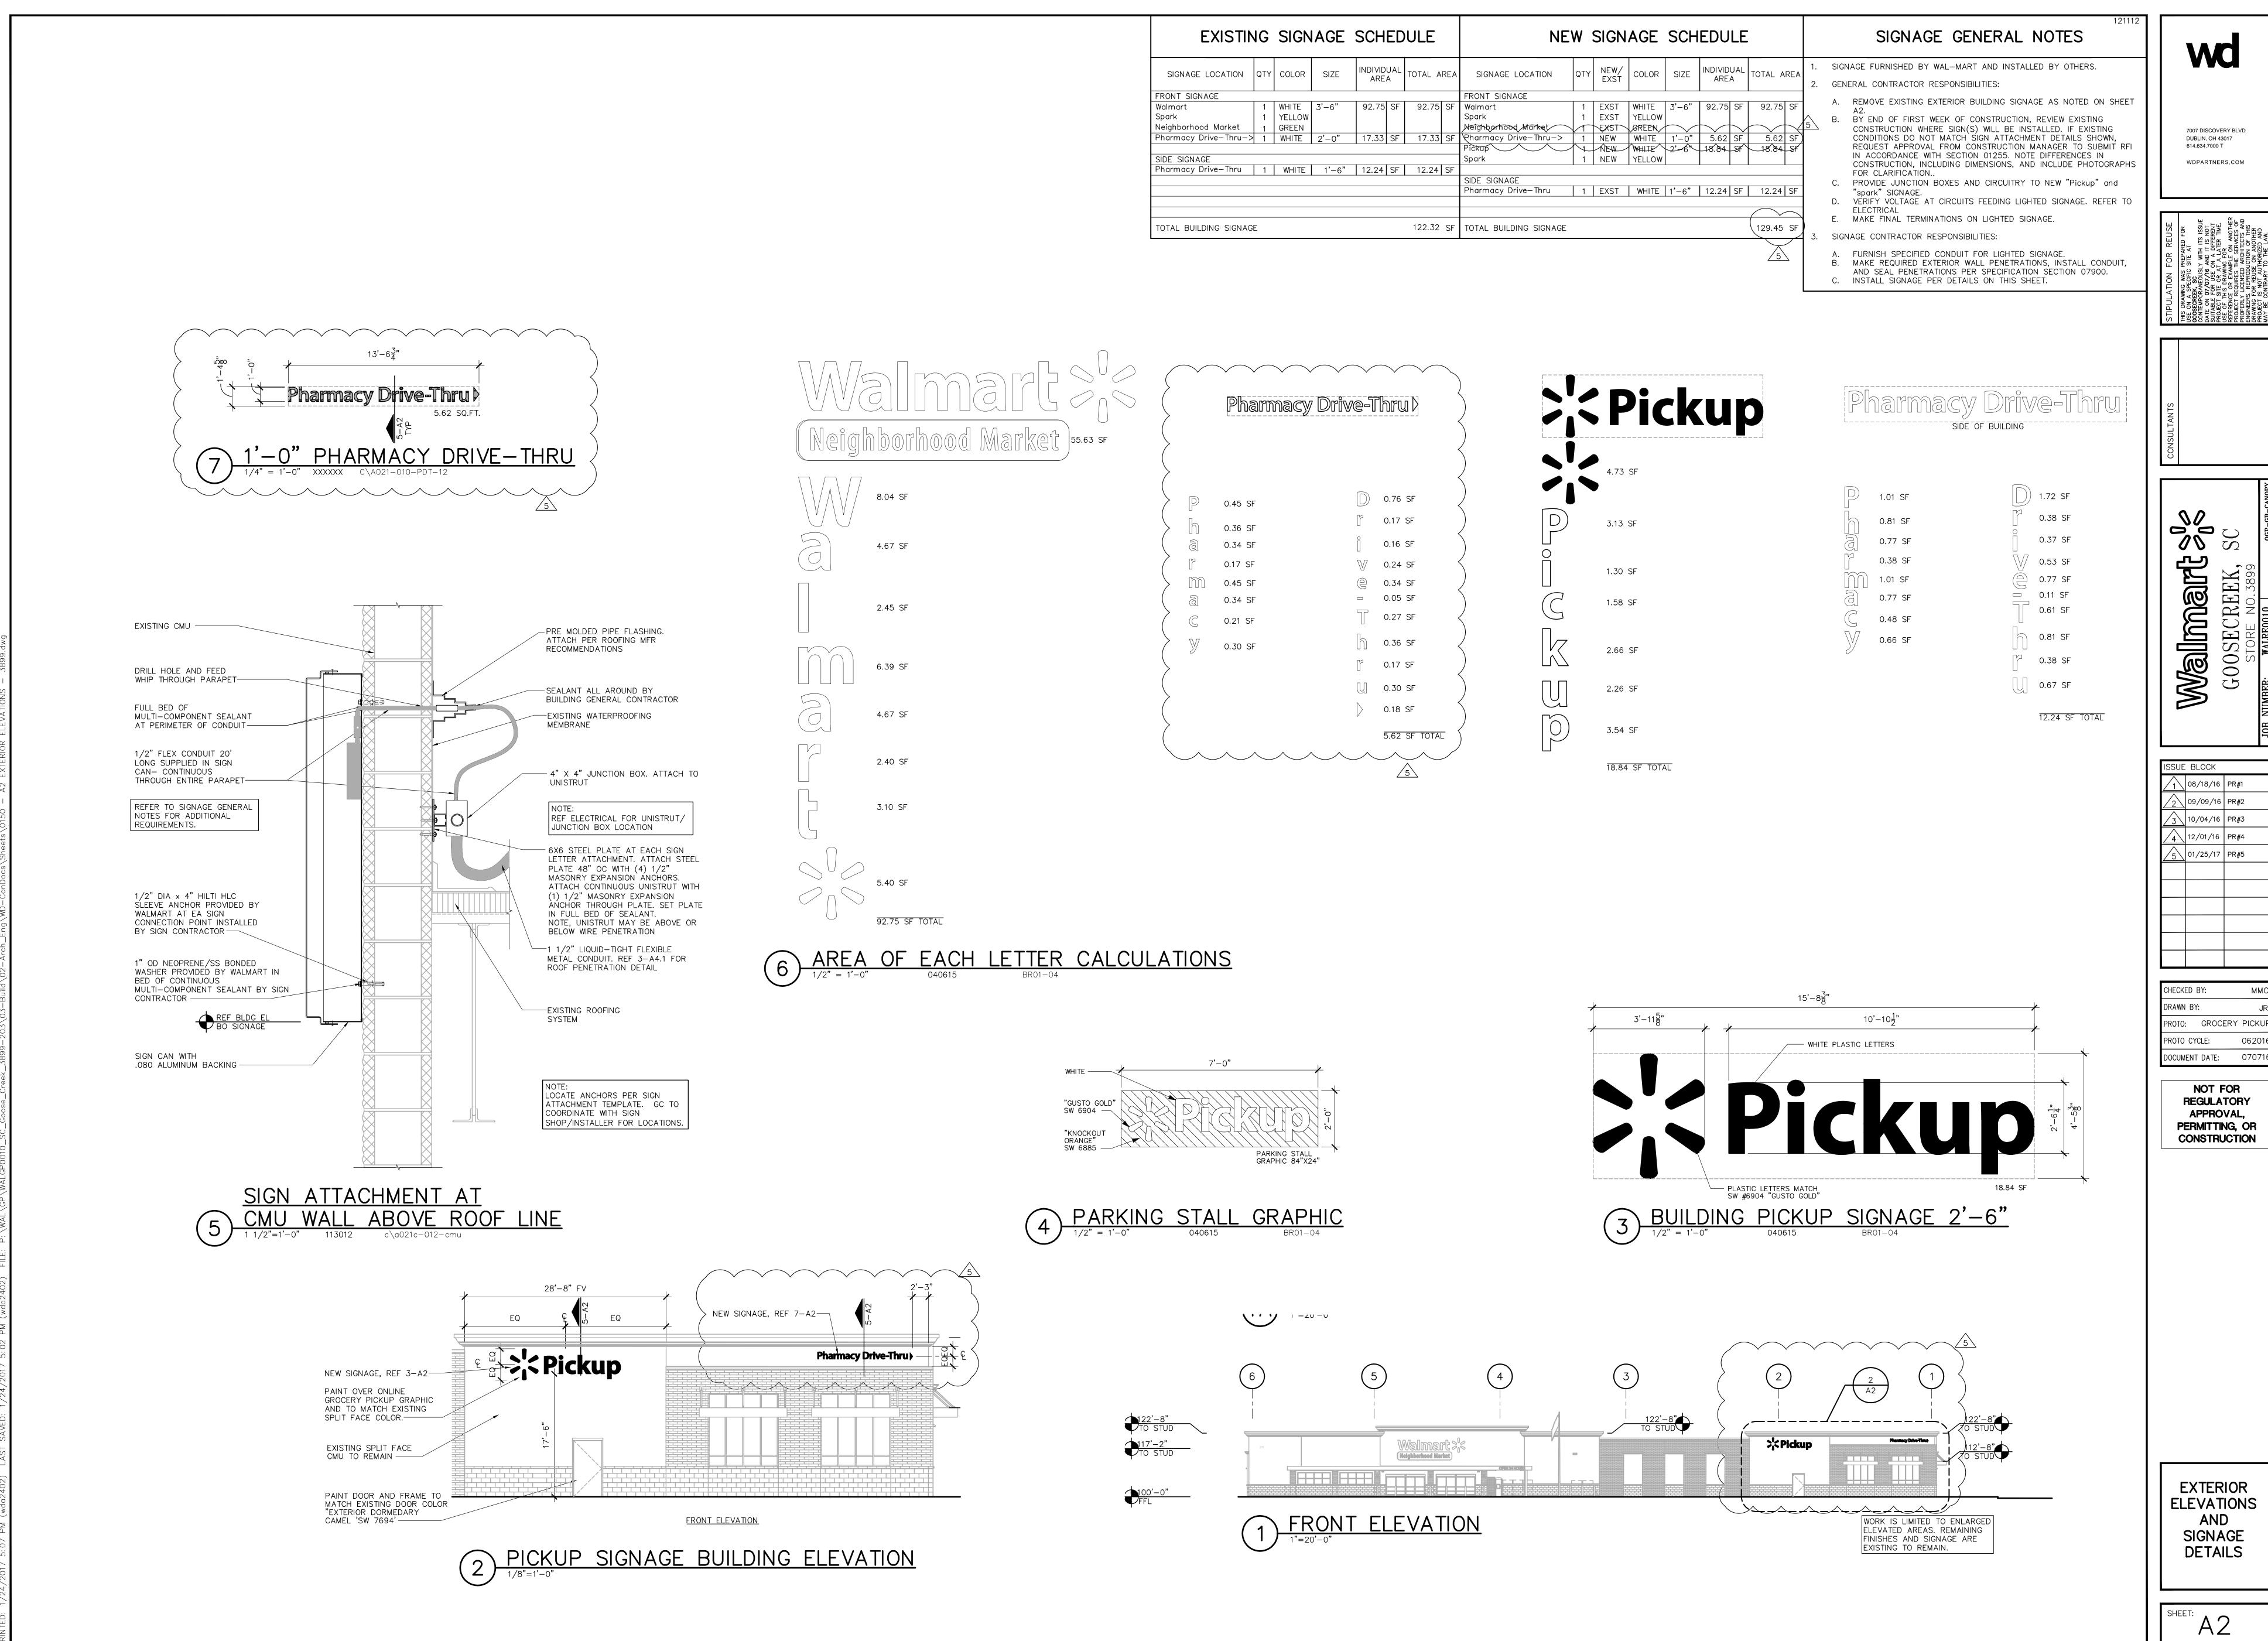

A2



ARCHITECTURAL REVIEW BOARD SIGN FORM

ARB MEETING DATE:	APRIL 17, 2017
-------------------	----------------

BUSINESS NAME: CHINA GOURMET

LOCATION: 216 St. James Ave., E

NUMBER & TYPE OF SIGNS APPLYING FOR: 1 WALL MOUNTED SIGN

NUMBER OF ALLOWABLE SIGNS: 2 WALL MOUNTED, 1 FREESTANDING

MAXIMUM ALLOWABLE SIGN AREA: 20 SF (MAXIMUM WALL MOUNTED SIGNAGE)

GENERAL INFORMATION:

SIGN	SIGN 1	SIGN 2	SIGN 3	SIGN 4	SIGN 5
ТүрЕ					
(W= WALL-MOUNTED/F=FREESTANDING)	F				
Неіднт	2.5'				
Width	12'				
Area	19.97SF				
Color	Red/White/Yellow				
MATERIALS	Alum/Acrylic				
SIZE OF GRAPHIC	18" Dia.				
Is it Illuminated?	Interior				

ONLY APPLICABLE TO WALL-MOUNTED SIGNS:

REFERENCE SIGN # (FROM ABOVE)	Sign 1	SIGN 2	SIGN 3	SIGN 4	SIGN 5
FRONT LINEAR FRONTAGE OF					
BUSINESS	20'				
DISTANCE FROM BUSINESS TO					
PROPERTY LINE	<99'				
TOTAL NUMBER OF LETTERING					
STYLES	1				
SPACE BETWEEN LETTERS					
(FOR CHANNEL LETTERS)	2"				
SPACE BETWEEN WORDS					
(FOR CHANNEL LETTERS)	22"				
HEIGHT OF LETTERS	15"				
PROJECTION FROM WALL	8"				

ONLY APPLICABLE TO FREESTANDING SIGNS:

REFERENCE SIGN # (FROM ABOVE)	SIGN 1	SIGN 2	SIGN 3	SIGN 4	SIGN 5
DISTANCE FROM STREET CURB					
HEIGHT ABOVE GRADE					
BASE LANDSCAPING					
LANDLORD APPROVAL LETTER RECEIVED)	☐ YES	⊠ No	□ N/A	
PERMIT PAID		∑ YES	□ No	□ N/A	
SAMPLE MATERIALS ATTACHED		YES	⊠ No	□ N/A	





SZECHUAN & CANTONESE STYLE

6 sq/ft



ARCHITECTURAL REVIEW BOARD SIGN FORM

ARB MEETING DATE:	APRIL 17, 2017
-------------------	----------------

BUSINESS NAME: FAITH ASSEMBLY

LOCATION: 303 N. GOOSE CREEK BLVD.

Number & Type of Signs Applying For: 1 Wall Mounted Sign

NUMBER OF ALLOWABLE SIGNS: 3 WALL MOUNTED, 1 FREESTANDING

MAXIMUM ALLOWABLE SIGN AREA: 75 SQUARE FEET

GENERAL INFORMATION:

SIGN	SIGN 1	SIGN 2	SIGN 3	SIGN 4	SIGN 5
ТүрЕ					
(W= WALL-MOUNTED/F=FREESTANDING)	W				
Неіднт	5.67'				
Width	8'				
Area	45.36 SF				
Color	Brushed Silver				
MATERIALS	ACM(alum. Comp)				
SIZE OF GRAPHIC	N/A				
Is it Illuminated?	N/A				

ONLY APPLICABLE TO WALL-MOUNTED SIGNS:

REFERENCE SIGN # (FROM ABOVE)	SIGN 1	SIGN 2	SIGN 3	SIGN 4	SIGN 5
FRONT LINEAR FRONTAGE OF					
BUSINESS	58'				
DISTANCE FROM BUSINESS TO					
PROPERTY LINE	300' +/-				
TOTAL NUMBER OF LETTERING					
STYLES	1				
SPACE BETWEEN LETTERS					
(FOR CHANNEL LETTERS)	5"				
SPACE BETWEEN WORDS					
(FOR CHANNEL LETTERS)	n/a				
HEIGHT OF LETTERS	47"				
PROJECTION FROM WALL	1"				

ONLY APPLICABLE TO FREESTANDING SIGNS:

REFERENCE SIGN # (FROM ABOVE)	SIGN 1	SIGN 2	SIGN 3	SIGN 4	SIGN 5
DISTANCE FROM STREET CURB					
HEIGHT ABOVE GRADE					
BASE LANDSCAPING					
LANDLORD APPROVAL LETTER RECEIVE	ED .	YES	⊠ No	□ N/A	
PERMIT PAID		YES	⊠ No	□ N/A	
SAMPLE MATERIALS ATTACHED		YES	No No	□ N/A	





ARCHITECTURAL REVIEW BOARD SIGN FORM

ARB MEETING DATE: APRIL 17, 2017

BUSINESS NAME: CALIBER COLLISION LOCATION: 618 RED BANK RD.

Number & Type of Signs Applying For:

Number of Allowable Signs:

Maximum Allowable Sign Area:

1 Monument Sign
2 Wall Mounted
50 sf freestanding

GENERAL INFORMATION:

EIGHE EIGH ORGANITATION			
SIGN 5			
Түре			
(W= Wall Mounted/F=Freestandin	(G)		
Н еіднъ"-10"	,		
Width9'-3 1/4"			
Area 35.45 SF			
Colore attached			
Maxxxxiit/A\$uminum			
SIZE OF CKAPHIC			
Is it Illindinated?			

ONLY APPLICABLE TO WALL-MOUNTED SIGNS:

SIGN 5 ROM ABOVE)	
FRONT LINEAR FRONTAGE OF	
BUSINESS	
DISTANCE FROM BUSINESS TO	
PROPERTY LINE	
TOTAL NUMBER OF LETTERING	
STYLES	
SPACE BETWEEN LETTERS	
(FOR CHANNEL LETTERS)	
SPACE BETWEEN WORDS	
(FOR CHANNEL LETTERS)	
HEIGHT OF LETTERS	
PROJECTION FROM WALL	

ONLY APPLICABLE TO FREESTANDING SIGNS:


SIGN 5 ROM ABOV	Æ)		
DISTANCEOROM STREET CURB			
HEIGHT ABOVE GRADE			
BASE LANDSCAPING			

MIMMORD APPROVAL LETTER RECEIVED

PAID PAID

MATERIALS ATTACHED

City of Goose Creek Department of Planning and Zoning • 519 N. Goose Creek Boulevard • Goose Creek, SC 29445 • (843) 797-6220 • www.citofgoosecreek.com

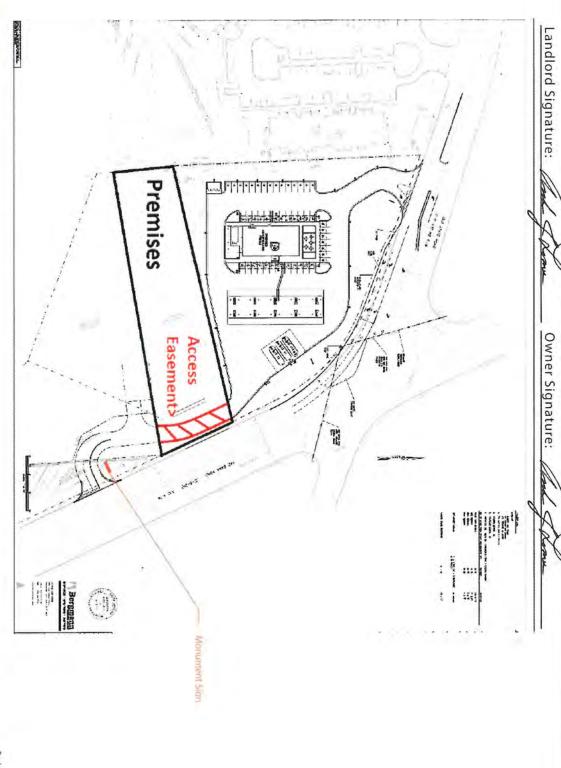

GREE INDUSTRIAL ARTS
4301 W. William Cannon Rd. STE. B150 # 300 Austin, TX 78749

Job #: 20249

Drawing #: 20249_sp_cc_goose creek_sc

Drawn by: Zach

Date: Jan 5th 2014


Project Manager: Brandon Account Rep: Robert





Project/ Location:

618 Red Bank Rd Goose Careek, SC 29445 CALIBER COLLISION

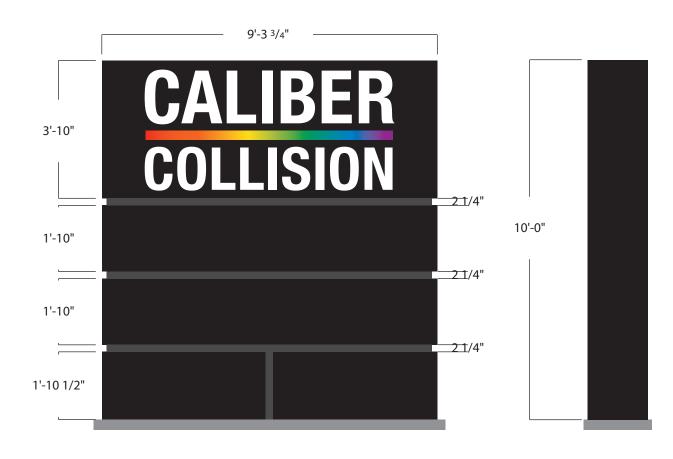

QUANTITY: ONE (1)

Cabinet Height: 10 ft - 0 in

Cabinet Length: 9 ft - 3 3/4 in

Cabinet Depth: 15"

Sq. Ft: 94 ft²


• Cabinet fabricated with aluminum square tubing and covered in .063" aluminum painted Matthews Black


• Faces are to be routed out and backed with 7238 white acrylic.

 Digital Print for rainbow strip 3M High perfrmance vinyl w/ a 3M 8518 overlay

• 3M White vinyl for the address is to be applied first surface to the side of the cabinet facing the road.

Pipe and pad as per engineering

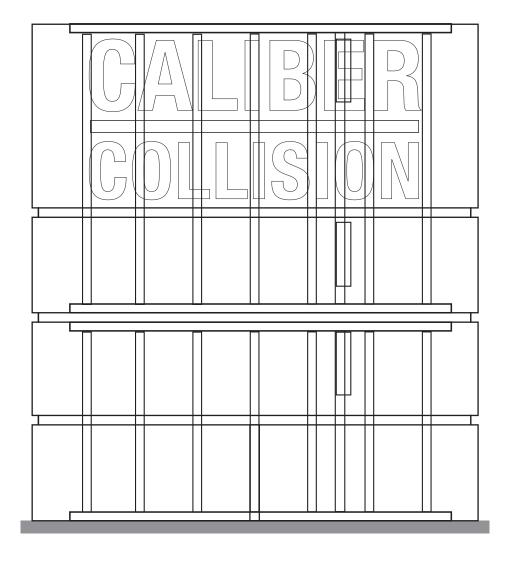

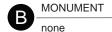



Job #: 20249

Drawn by: Robert

Drawing #: 20249_cv6s1_cc_goose creek_sc Date: Sept. 1st 2016

Account Rep: Robert

Project Manager: Brandon





Project/ Location:



ARCHITECTURAL REVIEW BOARD: SCOPE OF WORK

PROJECT: Walmart Super Store

LOCATION: St James Ave.

The applicant will be presenting plans to erect a canopy structure for an employee outside break area. Please see the attached site plan and scope of work.





Street view of employee break area



Architectural Review Board

APPLICATION / INFORMATION SUMMARY

DEPARTMENT OF PLANNING AND ZONING 843-797-6220 EXT. 1118

P.O. Drawer 1768


519 N. Goose Creek Blvd.

Goose Creek, South Carolina 29445-1768

www.cityofgoosecreek.com

Fax: 843-863-5208

Property Address:	·	TMS No.:		
Review request:	For:	Preliminary meeting date requested:		
☐ Conceptual	□New Construction ■Alterations / Addition	s Appeal Decision of Architectural Review Board		
☑Preliminary ☐ Final	Repairs or repaint with no changes	☐ColorChange ☐ Demolition		
		2 2 2 5 5 5 5		
	MART STORAS UP	Daytime phone: 843 553 5421		
	BRITINGHAM	Daytime phone:		
ARB Meeting Representativ	ve:	Contact Information :		
Applicant's mailing address	605 ST JAMES AUW	ue .		
City: Gooss	creek	State: SC Zip: Z9492		
Applicant's e-mail address:	JBCHARUSTON @	HOT MAIL, COM		
Applicant's relationship:	Owner Design Professional	Contractor ☐Real Estate Agent/Broker ☑Other		
TABLE & CHA		LIFETIME METAL AND PLASTIC MLT WITH STEEL ANCHOES. LINE TO SCREEN BREAK AREA		
	Scope of Work: (please give a de	etailed description)		
FOR ASSOCIATE	OR RAW. THIS WILL B	A DESIGNATED SMOKE AREA		
the subject property or an o				
Applicant's signature:	(2)	Date: 31 mar 17		
Print name legibly:	JOHN BRITTWEHA	~		

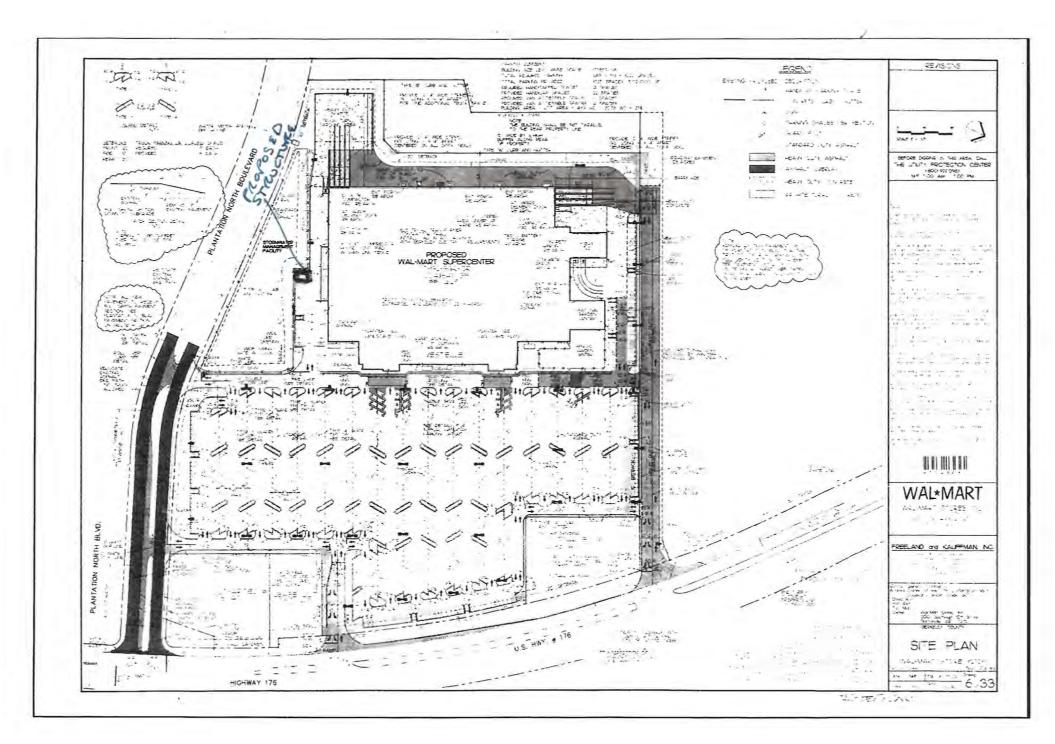

STEEL BUILDINGS AND STRUCTURES, INC.

offers a variety of installed building packages that include metal carports. metal garages, RV carports, RV covers, metal barns, and storage buildings. Our products are designed to fit most any need that you might have. We manufacture exceptional buildings from quality components in spans up to 60' wide and as long as you need.

STANDARD ITEMS:

- · 2-1/2" x 2-1/2" 14 Gauge Steel Frame
- 29 Gauge Steel Panels
- · Center Braces on Every Roof Bow
- · Rebar Anchors for Ground Installations
- · Sleeve Anchors for Cement Installations

OPTIONAL ITEMS:

- · Engineer Certified Units 140 MPH - 30 PSF
- · Heavier 12 Gauge Galvanized Frame Available

FREE INSTALLATION ON YOUR LEVEL SITE

- * BASE PRICES LISTED ARE FOR THE **ROOF TOP ONLY**
- * FRAME IS 1 FOOT SHORTER THAN THE STATED ROOF LENGTH

STANDARD WIDTH

Metal Buildings -12' to 24' Wide

Free Bracing on all roof styles for 8' tall and taller

The Company that Builds with Pride™



Regular Style



REGULA	AR STYLE	- 6' SIDE I	HEIGHT	32
12x21 \$795	18x21 \$895	20x21 \$1095	22x21 \$1195	24x21 \$1295
12x26 \$895	18x26 \$995	20x26 \$1195	22x26 \$1495	24x26 \$1595
12x31 \$1095	18x31 \$1195	20x31 \$1495	22x31 \$1795	24x31 \$1995
12x36 \$1295	18x36 \$1395	20x36 \$1795	22x36 \$2095	24x36 \$2295
12x41 \$1495	18x41 \$1695	20x41 \$2095	22x41 \$2495	24x41 \$2695
12x31 \$1095 12x36 \$1295 12x41	18x31 \$1195 18x36 \$1395 18x41	20x31 \$1495 20x36 \$1795 20x41	22x31 \$1795 22x36 \$2095 22x41	24x \$199 24x \$22 24x

Boxed Eave Style



BOXED	EAVE STY	LE - 6' SIC	E HEIGH	
12x21 \$895	18x21 \$995	20x21 \$1195	22x21 \$1295	24x21 \$1495
12x26 \$995	18x26 \$1095	20x26 \$1295	22x26 \$1595	24x26 \$1895
12x31 \$1195	18x31 \$1395	20x31 \$1595	22x31 \$1895	24x31 \$2195
12x36 \$1395	18x36 \$1595	20x36 \$1895	22x36 \$2195	24x36 \$2595
12x41 \$1695	18x41 \$1895	20x41 \$2295	22x41 \$2695	24x41 \$3095

Vertical Style



VERTICAL STYLE - 6' SIDE HEIGHT				
12x21 \$1095	18x21 \$1195	20x21 \$1395	22x21 \$1595	24x21 \$1695
12x26 \$1395	18x26 \$1495	20x26 \$1695	22x26 \$1995	24x26 \$2095
12x31 \$1695	18x31 \$1795	20x31 \$1995	22x31 \$2395	24x31 \$2595
12x36 \$1995	18x36 \$2095	20x36 \$2395	22x36 \$2795	24x36 \$2995
12x41 \$2295	18x41 \$2495	20x41 \$2695	22x41 \$3295	24x41 \$3495

















OUAKER GRAY

PEWTER GRAY



CLAY

SANDSTONE


PEBBLE BEIGE

WHITE

GALVALUME

Colors may vary

www.steelbuildingstructures.com

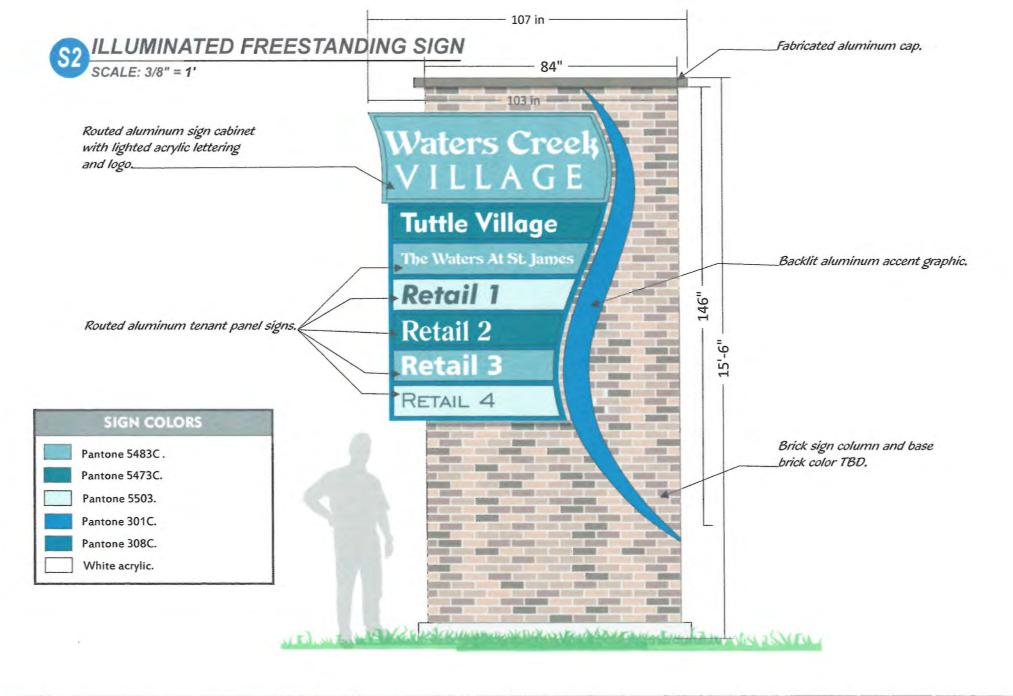





This drawing is the property of Miller Signs. The undersigned agrees it shall not be reproduced, copied, or disposed of directly or indirectly, nor used for any other purpose without express permission of Miller Signs. Any colors shown are representations only. They are similar to actual PMS colors.

Location:


1053 St. James Ave. Goose Creek, SC

Description:

Lighted monument sign with brick base.

Drawn By:	Date:	
JFW	02/13/17	
Job No.: #8977	Revisions: Rev. 4:3-3-17	

Drawing No .: Scale2d SJC

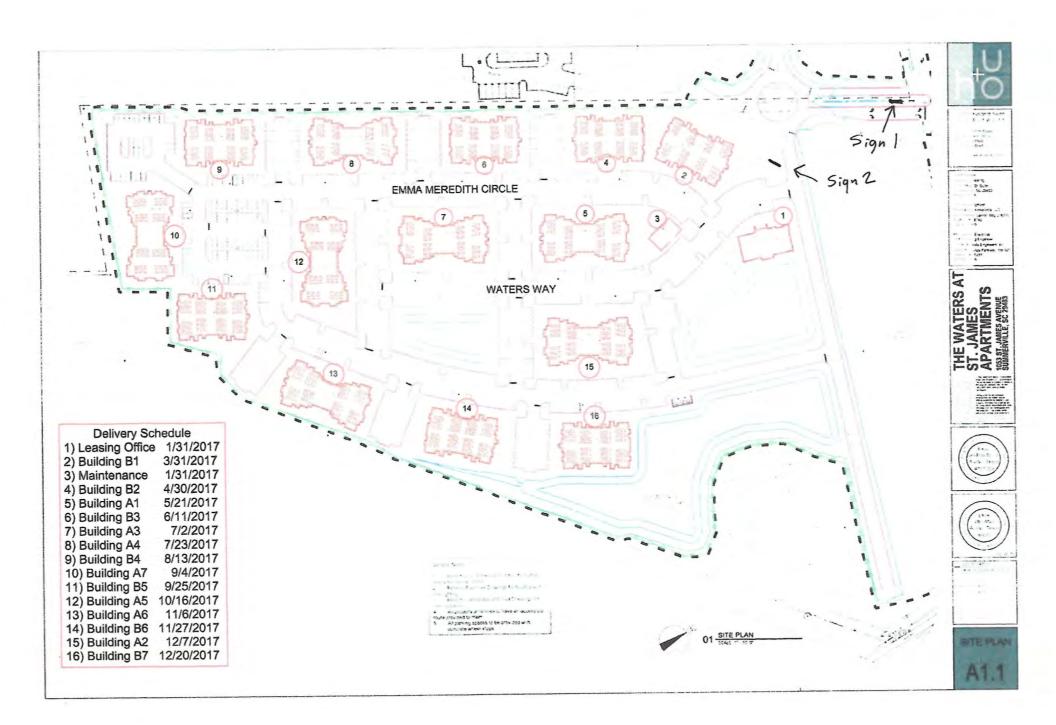



ARCHITECTURAL REVIEW BOARD: SCOPE OF WORK

PROJECT: Captain D's – 111 North Goose Creek Blvd.

Exterior Modifications



The applicant will be presenting color samples for a new design scheme for the Captain D's franchise. Please see all attachments. Staff has requested color renderings, or photo's of current projects that represent the same color scheme, photo's of any modifications to lighting, and the new storefront door.